


THE MORGAN HOSPITAL, DUNDEE, SCOTLAND.—MESSRS. PEDDIE & KINNEAR, ARCHITECTS.

See p. 317, vol. 64.



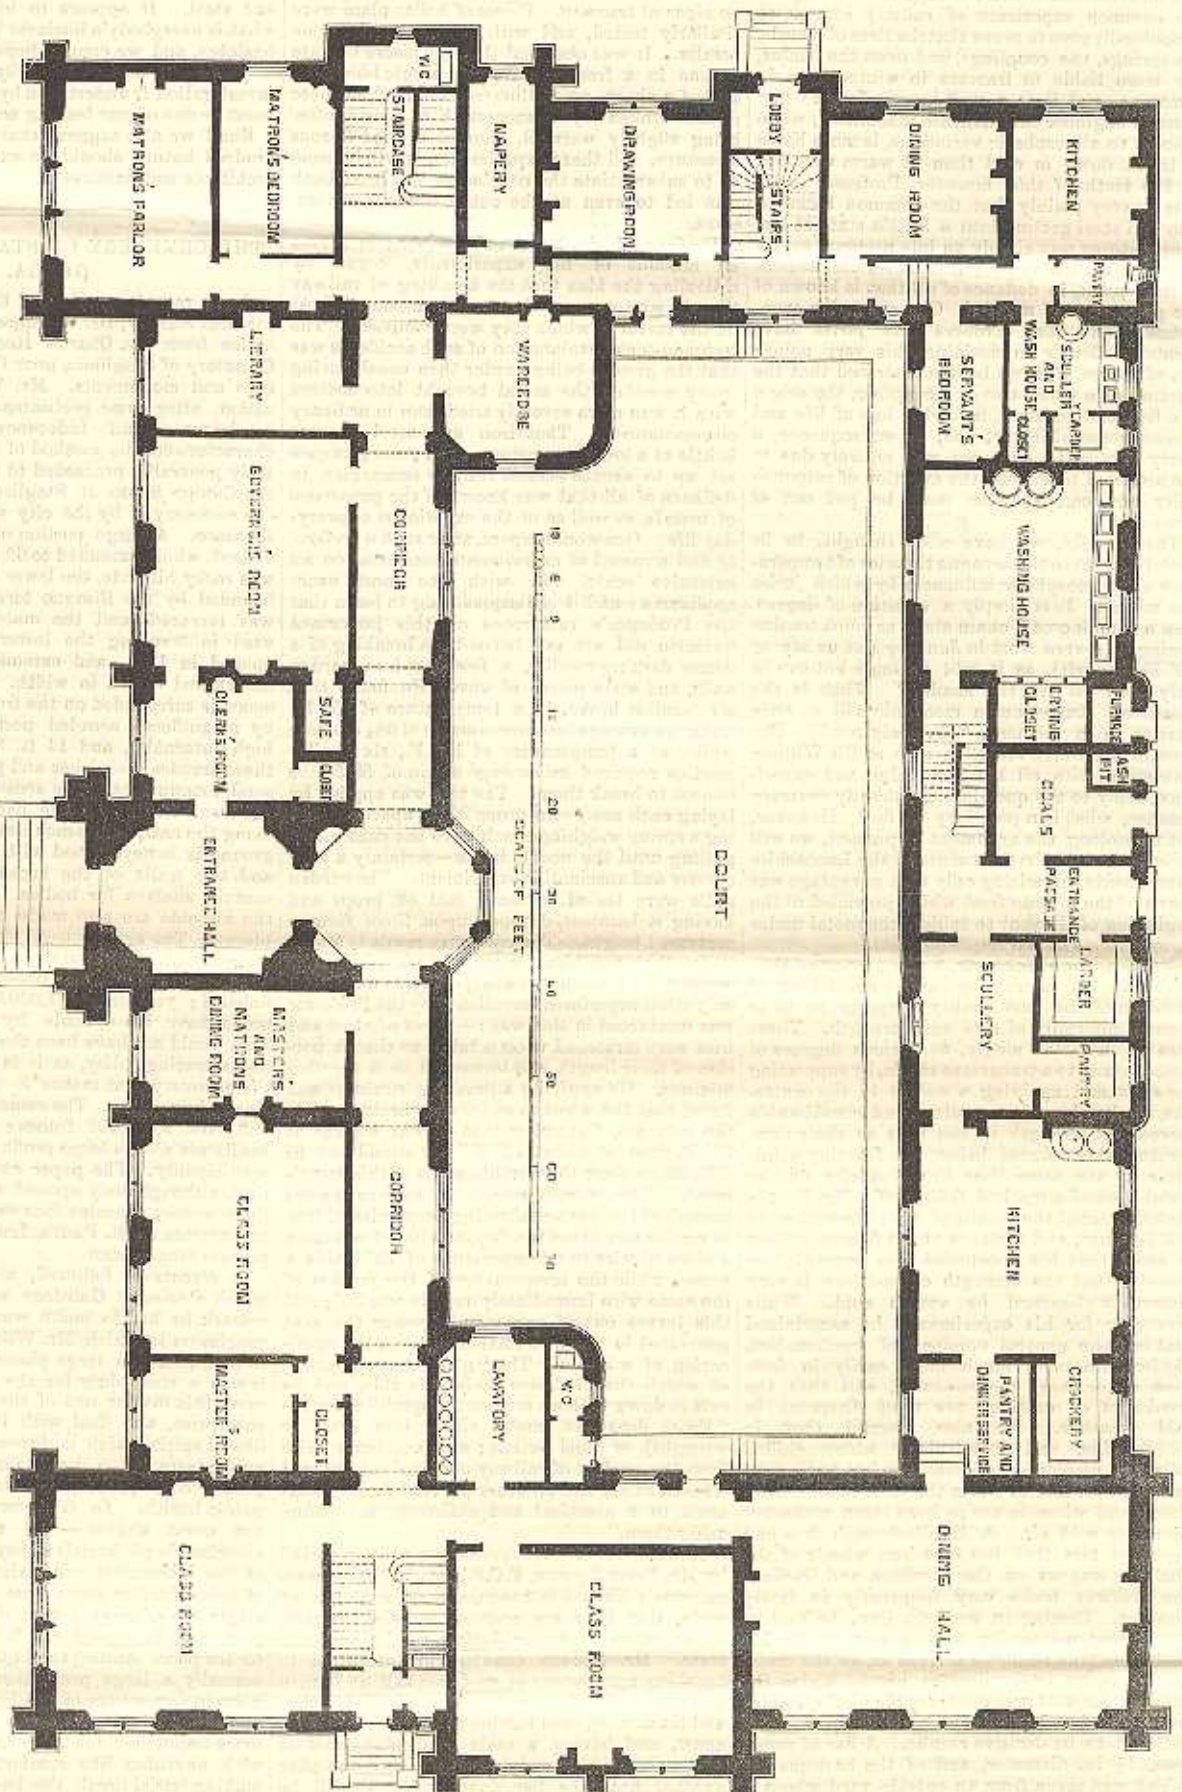

THE MORGAN HOSPITAL, DUNDEE.—Plan of Ground Floor.